



**CHUTE DETAILS**


DIAMETER: 510mm NOMINAL  
 MATERIAL: GALVABOND  
 INTAKE: NUMBER OF DOORS (##)  
 381mm X 457mm BOTTOM HINGED SELF CLOSING STAINLESS STEEL DOORS, FIRE RATED TO 90 MINUTES COMES WITH TRIMS EMBOSSED "GARBAGE" AND IS FITTED WITH CLOSE-OFF BAFFLES  
 40x40x5 MILD STEEL EQUAL ANGLE FLOOR FRAMES AT EACH LEVEL FITTED WITH VIBRATION MOUNTS  
 CHUTE SUPPORTS: 'A' TYPE DISCHARGE  
 DISCHARGE: FIRE SPRINKLERS SUPPLIED INSIDE CHUTE ON TOP FLOOR AND EVERY ALTERNATE FLOOR  
 FIRE SPRINKLER: INLINE EXHAUST FAN FITTED TO VENT PIPE IMMEDIATELY ABOVE TEE ON TOP LEVEL  
 EXHAUST FAN: FLUSHING SPRAY TAP AND NOZZLE FITTED TO TOP CAP ON TOP FLOOR  
 FLUSHING SPRAY: ACCESSIBLE VIA 381mm X 381mm SIDE HINGE DOOR, FIRE RATED TO 90 MINUTES

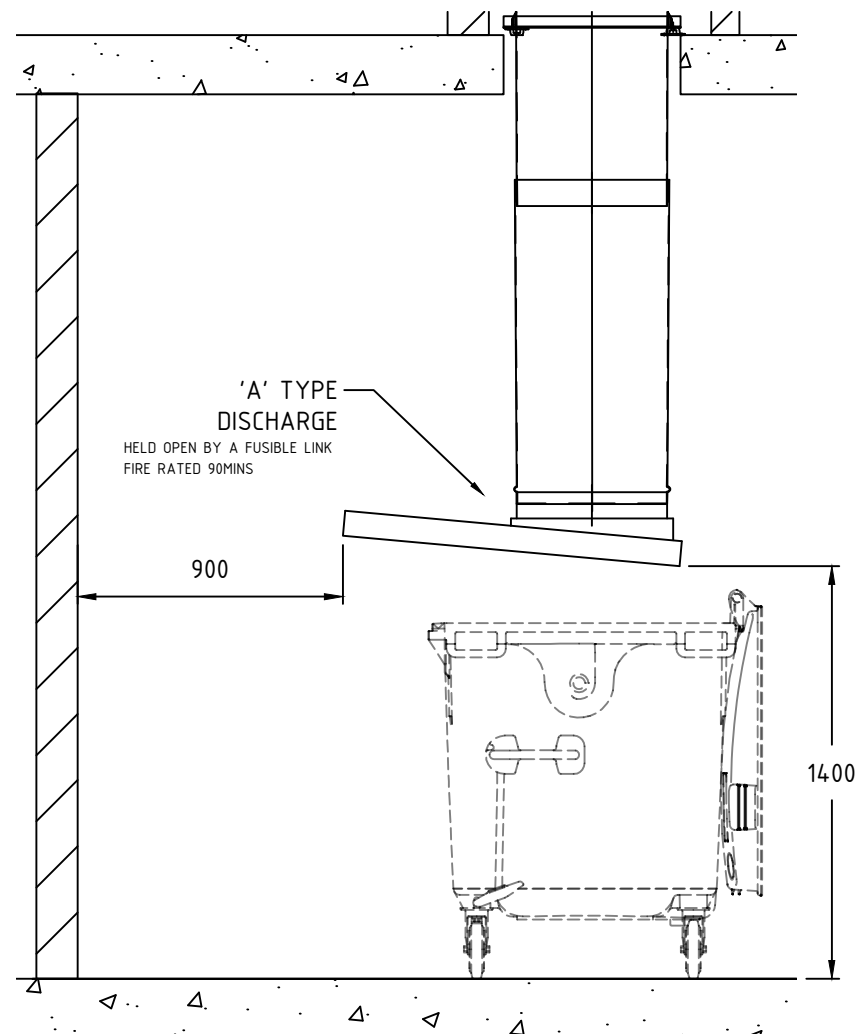

COLLECTION ROOM

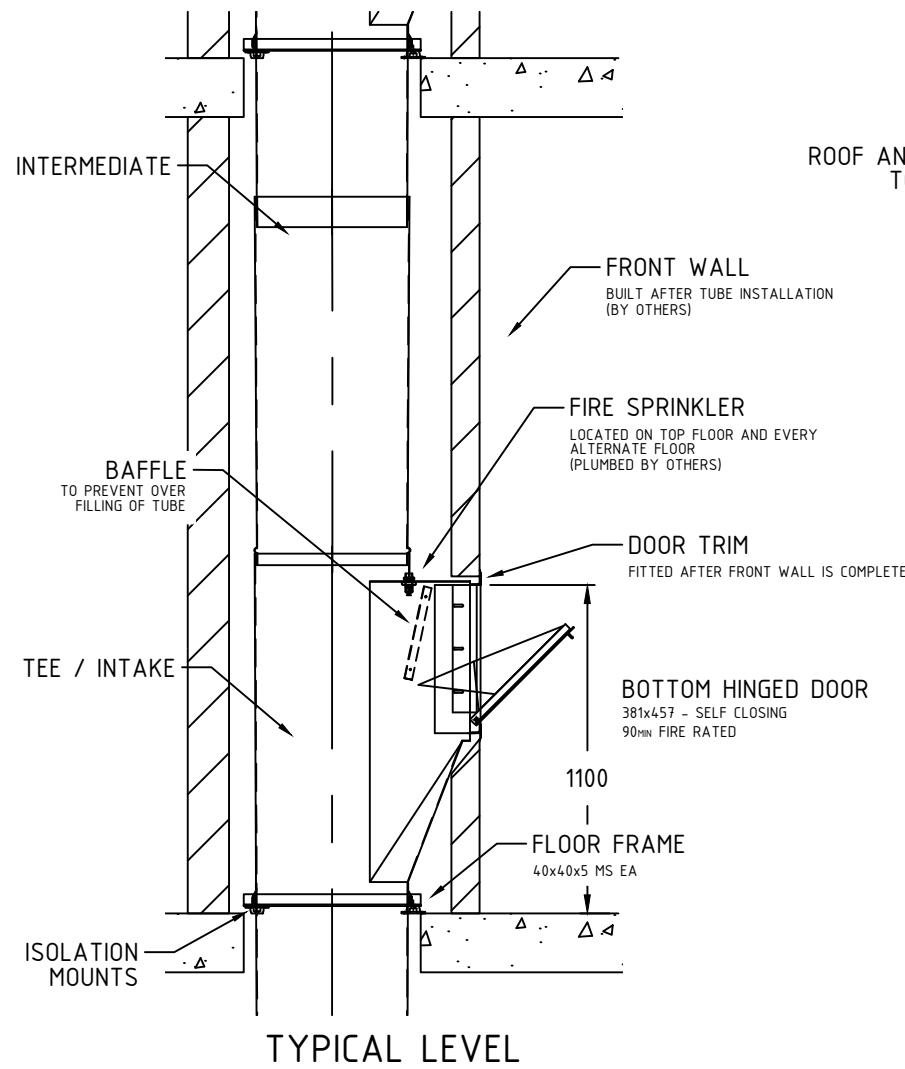

TYPICAL LEVEL

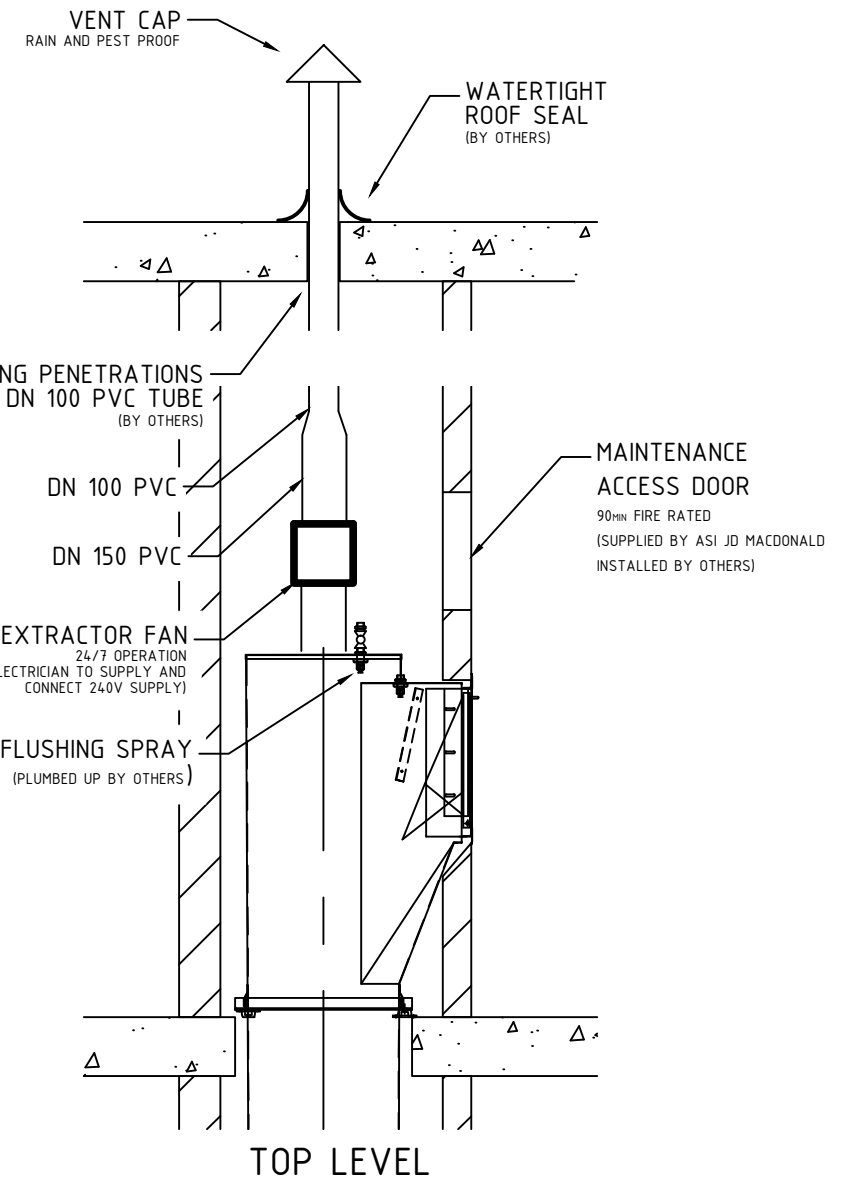

TOP LEVEL



REMOVE ALL BURRS, SHARP EDGES AND PROCESSING RESIDUE. DO NOT SCALE - IF IN DOUBT, ASK. ALL DIMENSIONS IN MILLIMETRES  
 IT IS AN INFRINGEMENT OF THE COMPANY'S COPYRIGHT IN THIS DRAWING AND DESIGN TO COPY OR COMMUNICATE ITS CONTENTS TO ANY THIRD PARTY WITHOUT WRITTEN CONSENT OF WASTEMAN SERVICING





TOLERANCES UNLESS OTHERWISE SPECIFIED:  
 UP TO 10 ±0.25  
 OVER 10 UP TO 100 ±0.5  
 OVER 100 ±1  
 ALL ANGLES ±1°  
 MATERIAL: N/A  
 FINISH: N/A


DESIGNED: DAVID TROUGHT  
 DRAWN: DAVID TROUGHT  
 CHECKED:  
 DATE: --/--/----  
 AREA: N/A  
 MASS: N/A

TITLE: TEMPLATE  
 GARBAGE CHUTE ELEVATION  
 SCALE: NTS  
 DRG. NO.:  
 SHEET: 01 OF 02  
**A3**

**CHUTE DETAILS**


DIAMETER: 550mm NOMINAL  
 MATERIAL: GALVABOND  
 INTAKE: NUMBER OF DOORS (##)  
 381mm X 457mm BOTTOM HINGED SELF CLOSING STAINLESS STEEL DOORS, FIRE RATED TO 90 MINUTES  
 COMES WITH TRIMS EMBOSSED "RECYCLING" AND IS FITTED WITH CLOSE-OFF BAFFLES  
 CHUTE SUPPORTS: 40x40x5 MILD STEEL EQUAL ANGLE FLOOR FRAMES AT EACH LEVEL FITTED WITH VIBRATION MOUNTS  
 DISCHARGE: 'A' TYPE DISCHARGE  
 FIRE SPRINKLER: FIRE SPRINKLERS SUPPLIED INSIDE CHUTE ON TOP FLOOR AND EVERY ALTERNATE FLOOR  
 EXHAUST FAN: INLINE EXHAUST FAN FITTED TO VENT PIPE IMMEDIATELY ABOVE TEE ON TOP LEVEL  
 FLUSHING SPRAY: FLUSHING SPRAY TAP AND NOZZLE FITTED TO TOP CAP ON TOP FLOOR  
 ACCESSIBLE VIA 381mm X 381mm SIDE HINGE DOOR, FIRE RATED TO 90 MINUTES

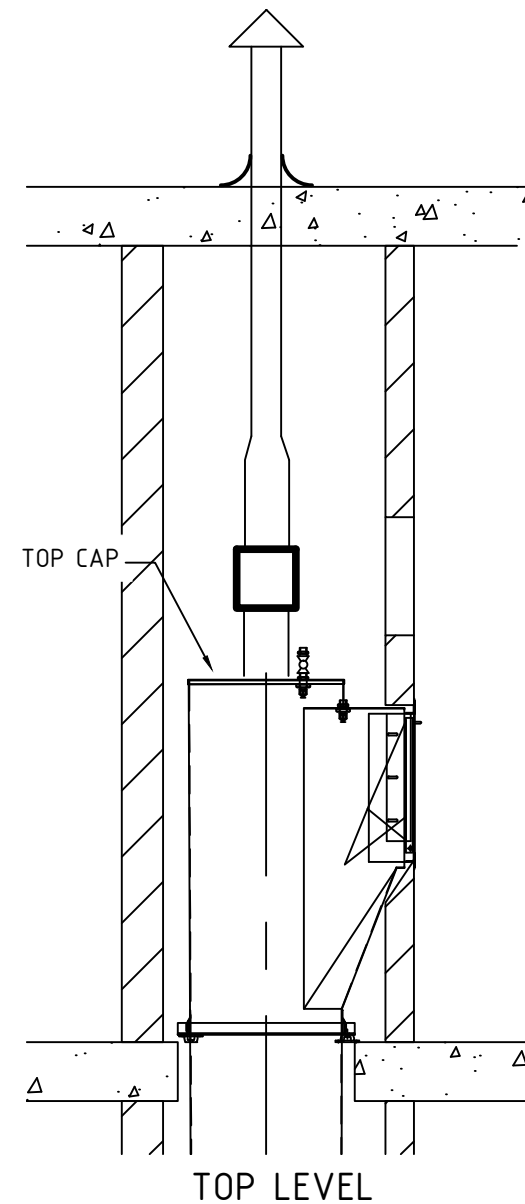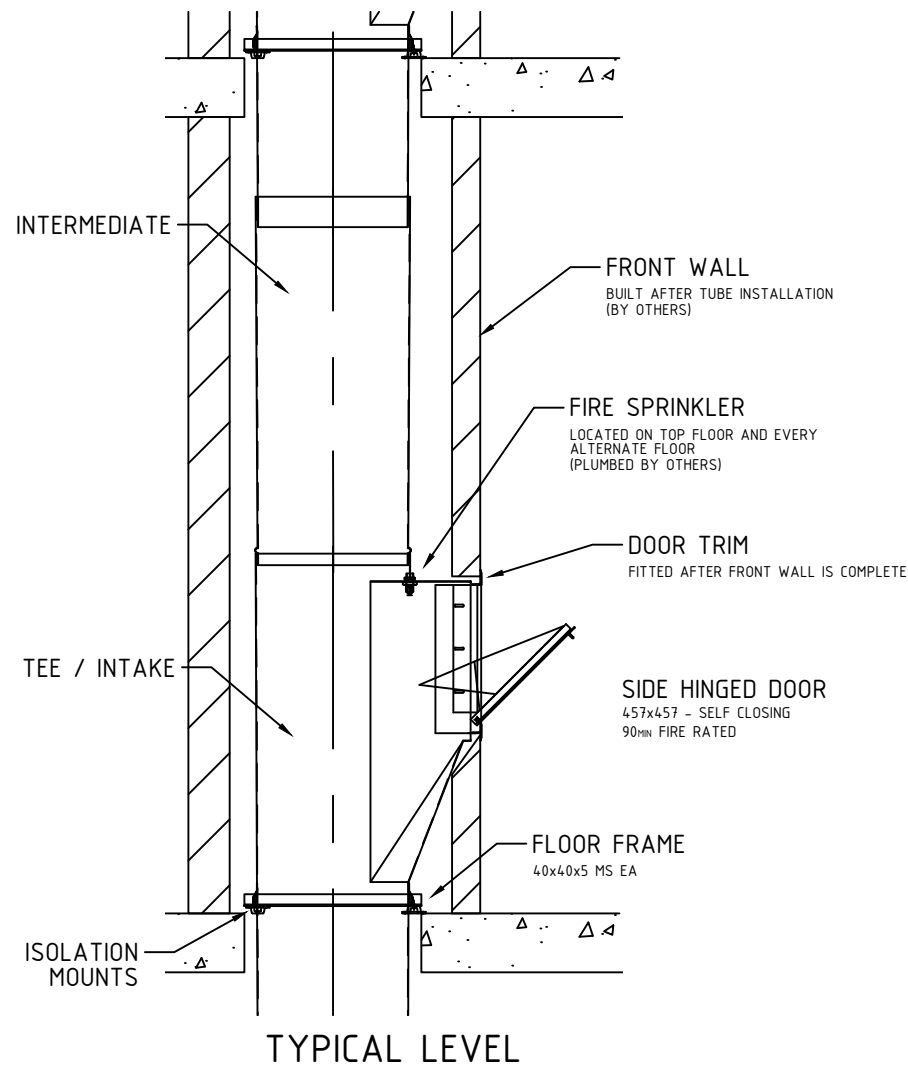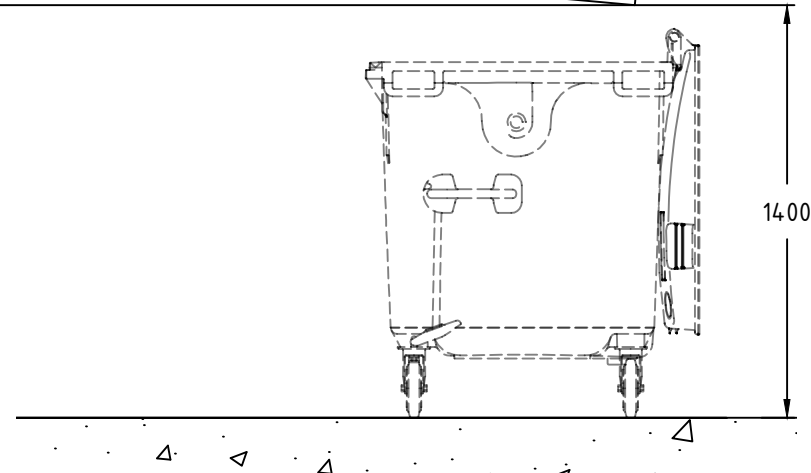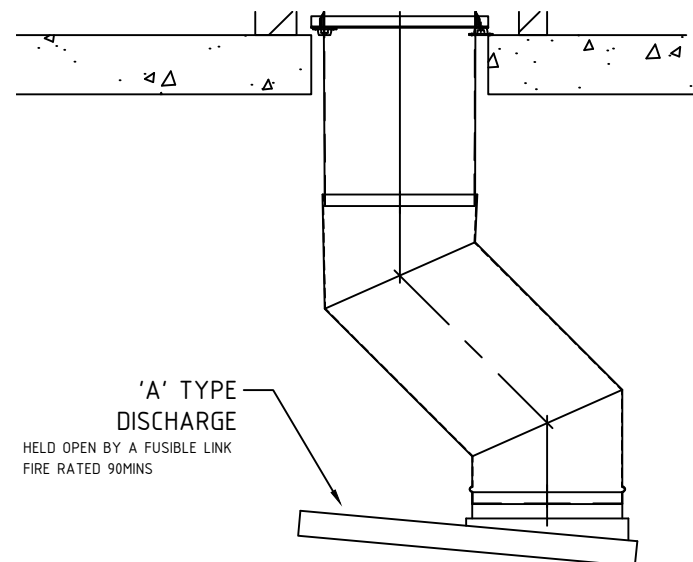

 WASTEMAN SERVICING & CHUTES Unit 18/390 Marion Street Condell Park 2200 NSW	REMOVE ALL BURRS, SHARP EDGES AND PROCESSING RESIDUE. DO NOT SCALE - IF IN DOUBT, ASK. ALL DIMENSIONS IN MILLIMETRES	TOLERANCES UNLESS OTHERWISE SPECIFIED: UP TO 10 ±0.25 OVER 10 UP TO 100 ±0.5 OVER 100 ±1 ALL ANGLES ±1°	DESIGNED: DAVID TROUGHT DRAWN: DAVID TROUGHT CHECKED:	TITLE: TEMPLATE ---- REC CHUTE ELEVATION	
	IT IS AN INFRINGEMENT OF THE COMPANY'S COPYRIGHT IN THIS DRAWING AND DESIGN TO COPY OR COMMUNICATE ITS CONTENTS TO ANY THIRD PARTY WITHOUT WRITTEN CONSENT OF WASTEMAN SERVICING	MATERIAL: N/A FINISH: N/A	DATE: --/--/---- AREA: N/A MASS: N/A	SCALE: NTS DRG. NO: ----	SHEET: 02 OF 02 A3

**NOTES**

1. BUILDER SHALL COMPLETE WALLS AROUND CHUTE INTAKES ONLY AFTER CHUTE HAS BEEN COMPLETELY INSTALLED
2. CHUTE INTAKE DOORS SHALL BE SET SQUARE AND PLUMB BY ASI JD MACDONALD ON INSTALLATION. IT IS THEN THE BUILDERS RESPONSIBILITY TO ENSURE DOORS ARE BRICKED SQUARE AND PLUMB TO THE FINISHED WALL FACE
3. FIRE SPRINKLER CONTRACTOR SHALL MAKE PROVISION FOR CONNECTION OF SPRINKLER HEADS
4. ROOFING CONTRACTOR TO PROVIDE FOR FLASHING OF VENT AT ROOF LEVEL
5. ELECTRICIAN TO SUPPLY AND CONNECT 240V SUPPLY TO EXHAUST FAN AT TOP LEVEL
6. PLUMBER TO PROVIDE FOR CONNECTION TO FLUSHING SPRAY ABOVE TOP INTAKE

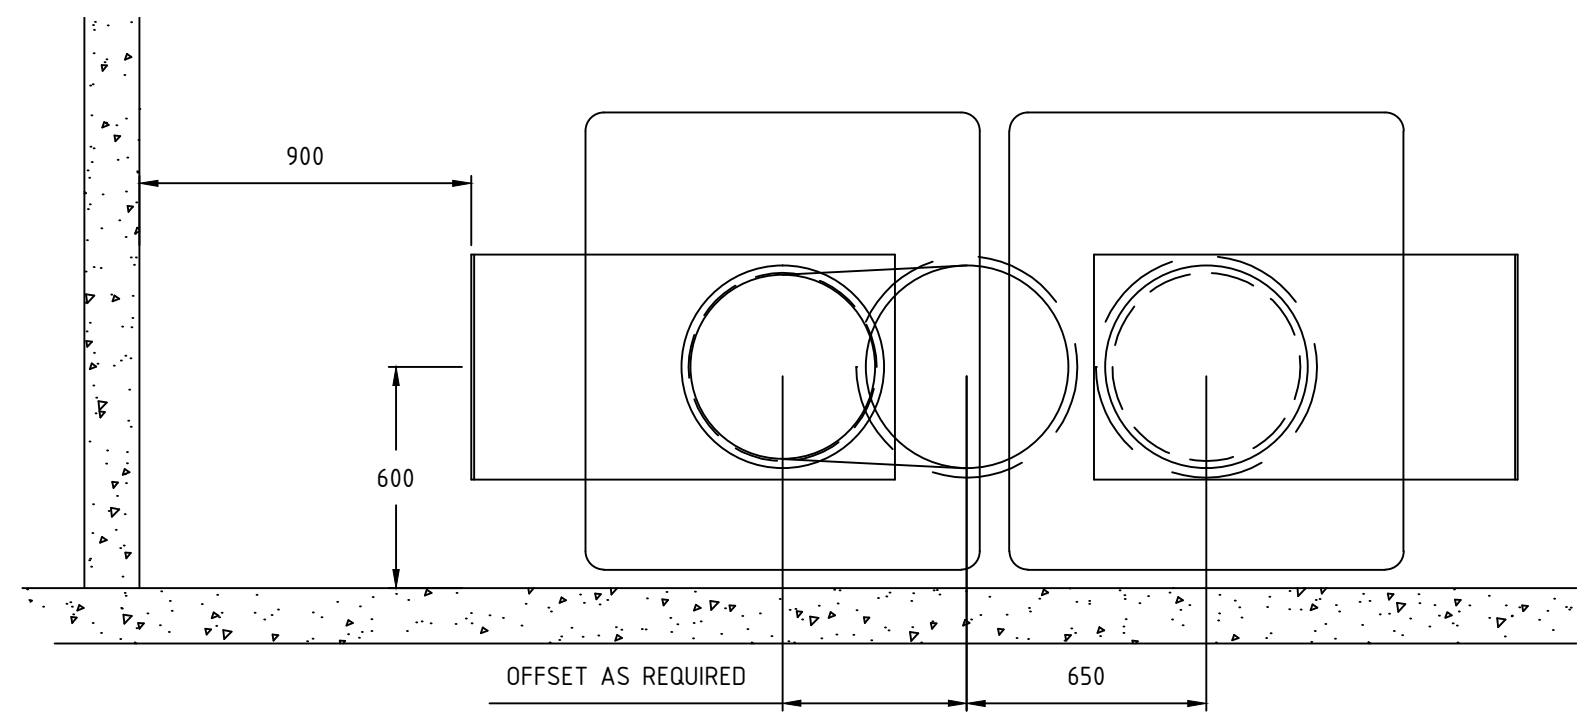


**MINIMUM CLEARANCES FOR COLLECTION**

**LINEN:**


**BOTTOM HINGED DOOR**  
381x457 - SELF CLOSING  
90MIN FIRE RATED

**GARBAGE:**

**BOTTOM HINGED DOOR**  
381x457 - SELF CLOSING  
90MIN FIRE RATED

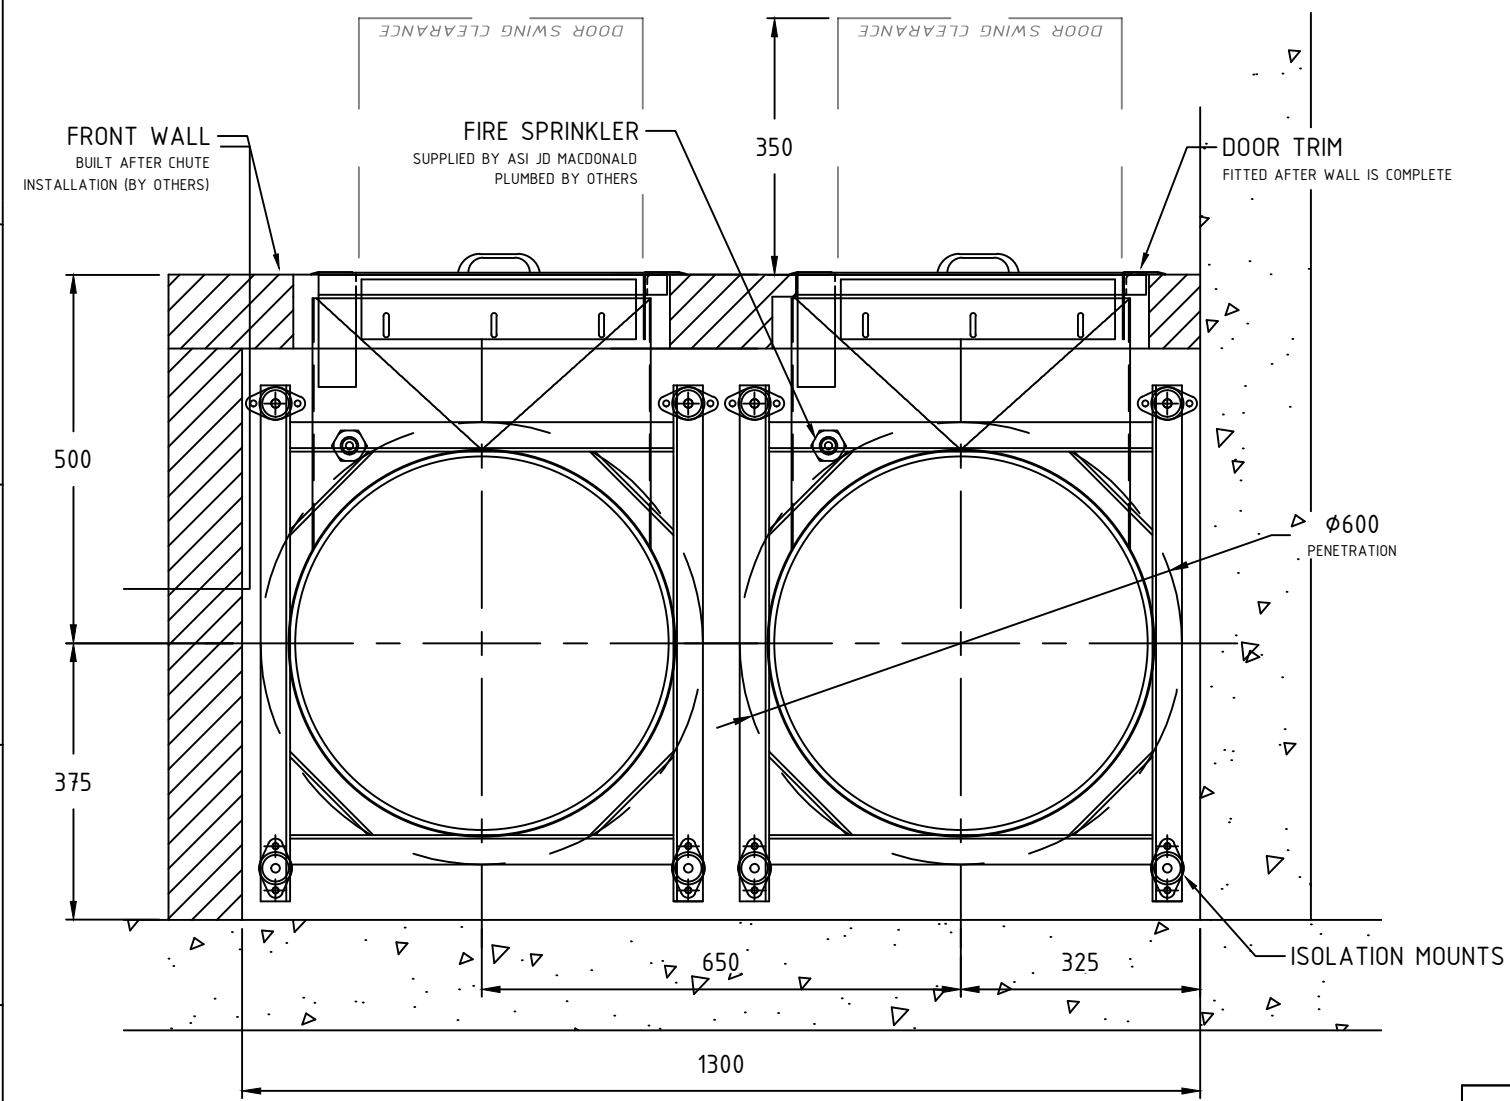

**MINIMUM CLEARANCES FOR INTAKE**

 Unit 18/390 Marion Street Condell Park 2200 NSW	REMOVE ALL BURRS, SHARP EDGES AND PROCESSING RESIDUE. DO NOT SCALE - IF IN DOUBT, ASK. ALL DIMENSIONS IN MILLIMETRES	TOLERANCES UNLESS OTHERWISE SPECIFIED: UP TO 10 ±0.25 OVER 10 UP TO 100 ±0.5 OVER 100 ±1 ALL ANGLES ±1°	DESIGNED: DAVID TROUGHT DRAWN: DAVID TROUGHT CHECKED: _____ DATE: --/--/----	TITLE: TEMPLATE GARBAGE & RECYCLE CHUTE FLOOR PLANS	
	IT IS AN INFRINGEMENT OF THE COMPANY'S COPYRIGHT IN THIS DRAWING AND DESIGN TO COPY OR COMMUNICATE ITS CONTENTS TO ANY THIRD PARTY WITHOUT WRITTEN CONSENT OF WASTEMAN SERVICING	MATERIAL: N/A FINISH: N/A	AREA: N/A MASS: N/A	SCALE: NTS DRG. NO: ----	SHEET: 03 OF 02 <b>A3</b>